


RW

142 7/16

RH

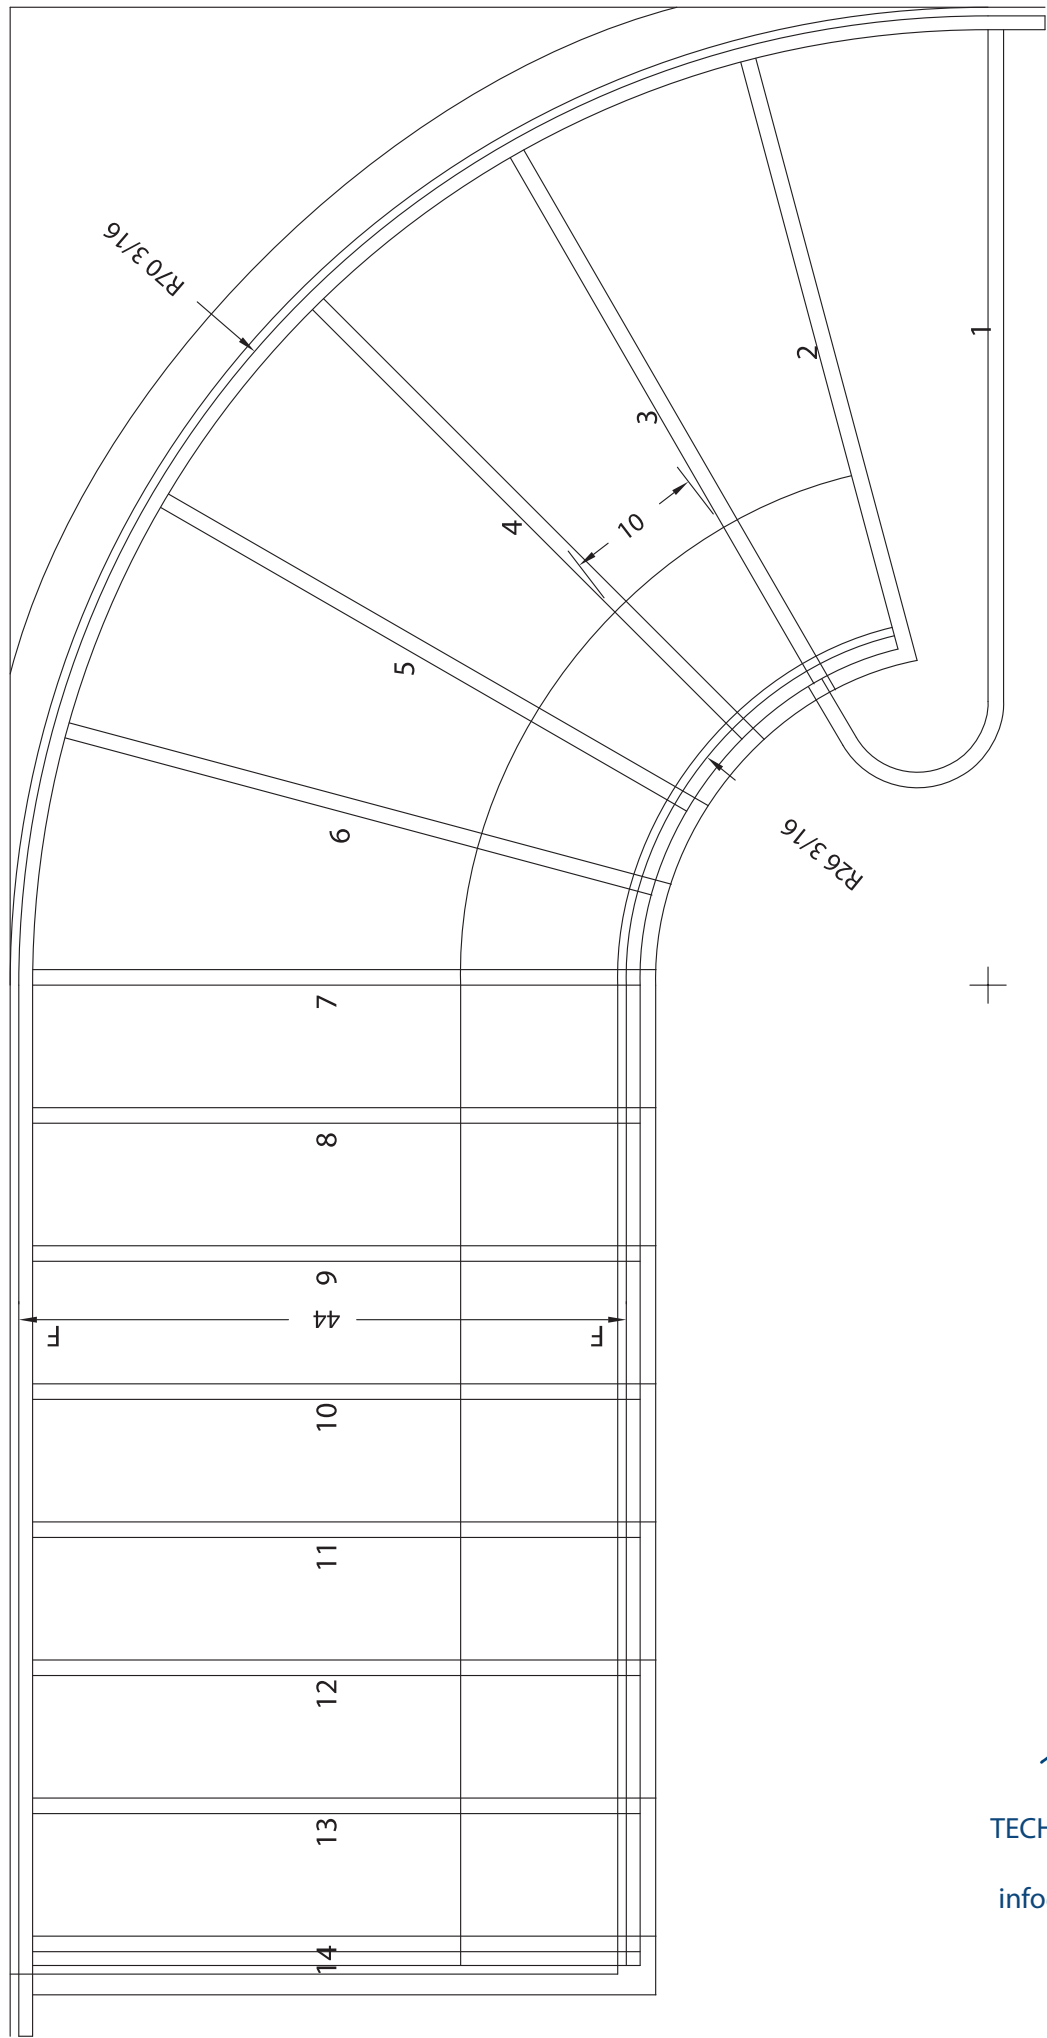

**CS-05**

**Cooper**  
*stairworks*

TECH SUPPORT 508.235.4397

FAX 508.235.4436

info@cooperstairworks.com